

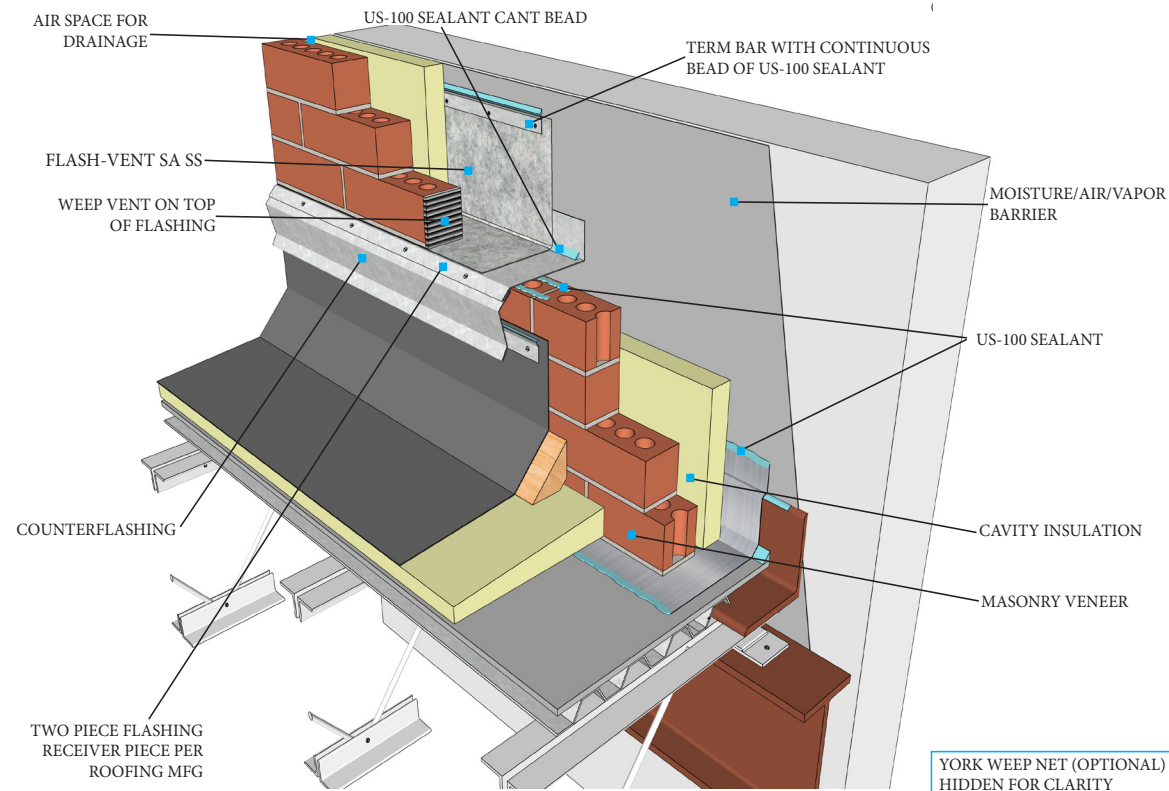


## Flash-Vent SA Stainless Steel High Wall/Low Roof Details 2D and 3D

© YORK MANUFACTURING INC.  
Reference: FLVSASS-HWLR

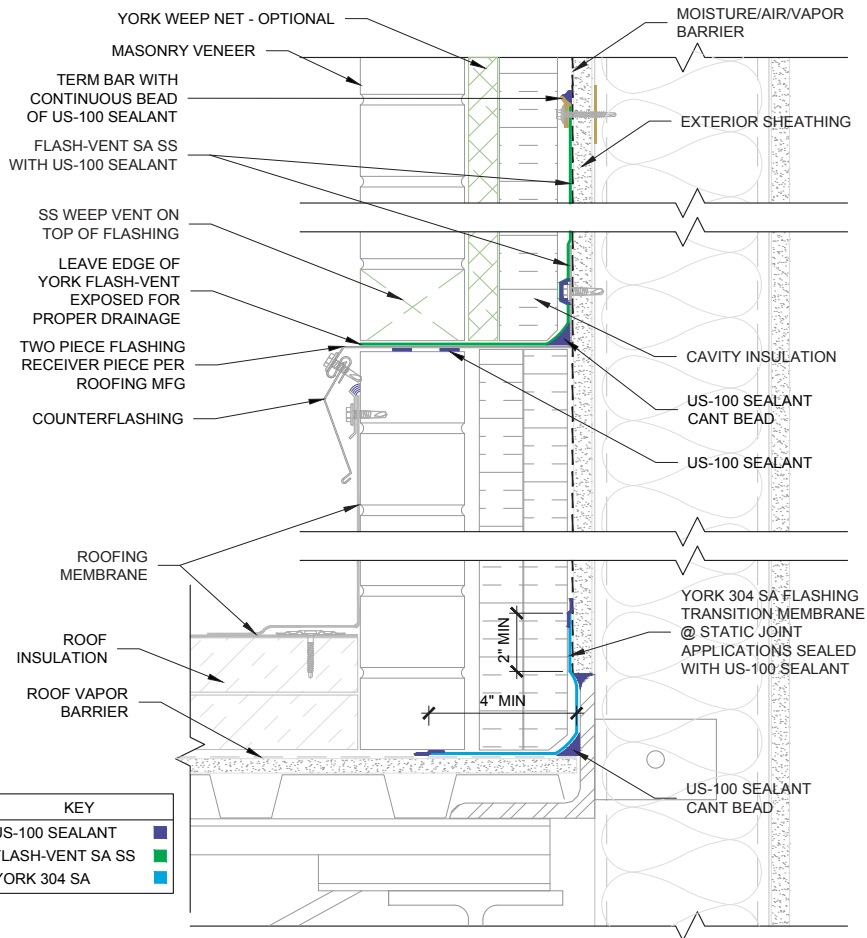

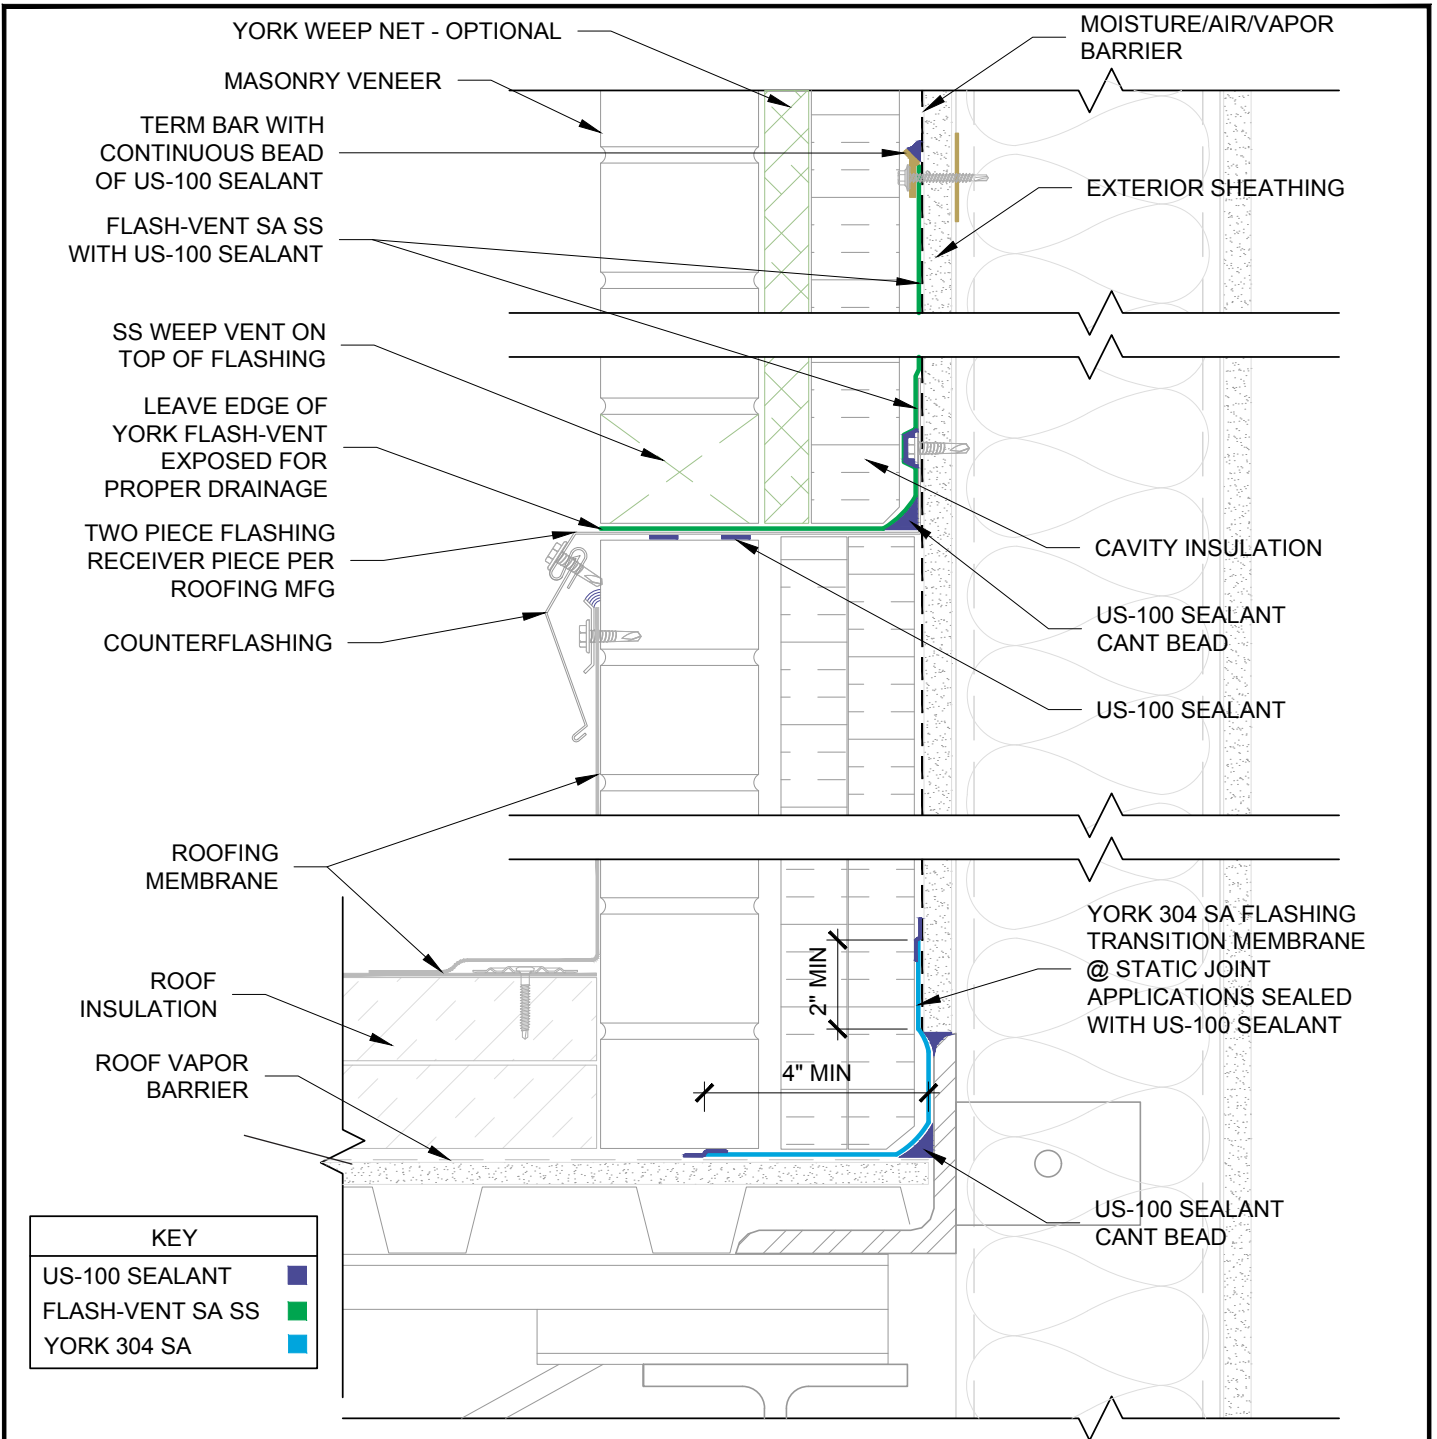

KEY	
US-100 SEALANT	■
FLASH-VENT SA SS	■
YORK 304 SA	■

1

**ROOF-TO-WALL DETAIL FLASH-VENT SA STAINLESS STEEL**


3" = 1'-0"

Design team is responsible for design application of York Flashings products and accessories. All products should be used in compliance with local building codes and international codes or standards. York provides this detail as guidance only and accepts no liability for the use or duplication of this detail. The design team is responsible for the design and, at their discretion, should determine if the recommended product application is suited for the project and performance desired. This detail is subject to modification at the manufacturer's discretion without notice. For the most recent version, please visit [www.yorkflashings.com](http://www.yorkflashings.com).

**HIGH WALL LOW ROOF DETAIL  
FLASH-VENT SA SS**



DRAWN BY: S. Wetmore	DATE: 11/10/2025
DRAWING NAME: FLVSASS-HWLR-2D	

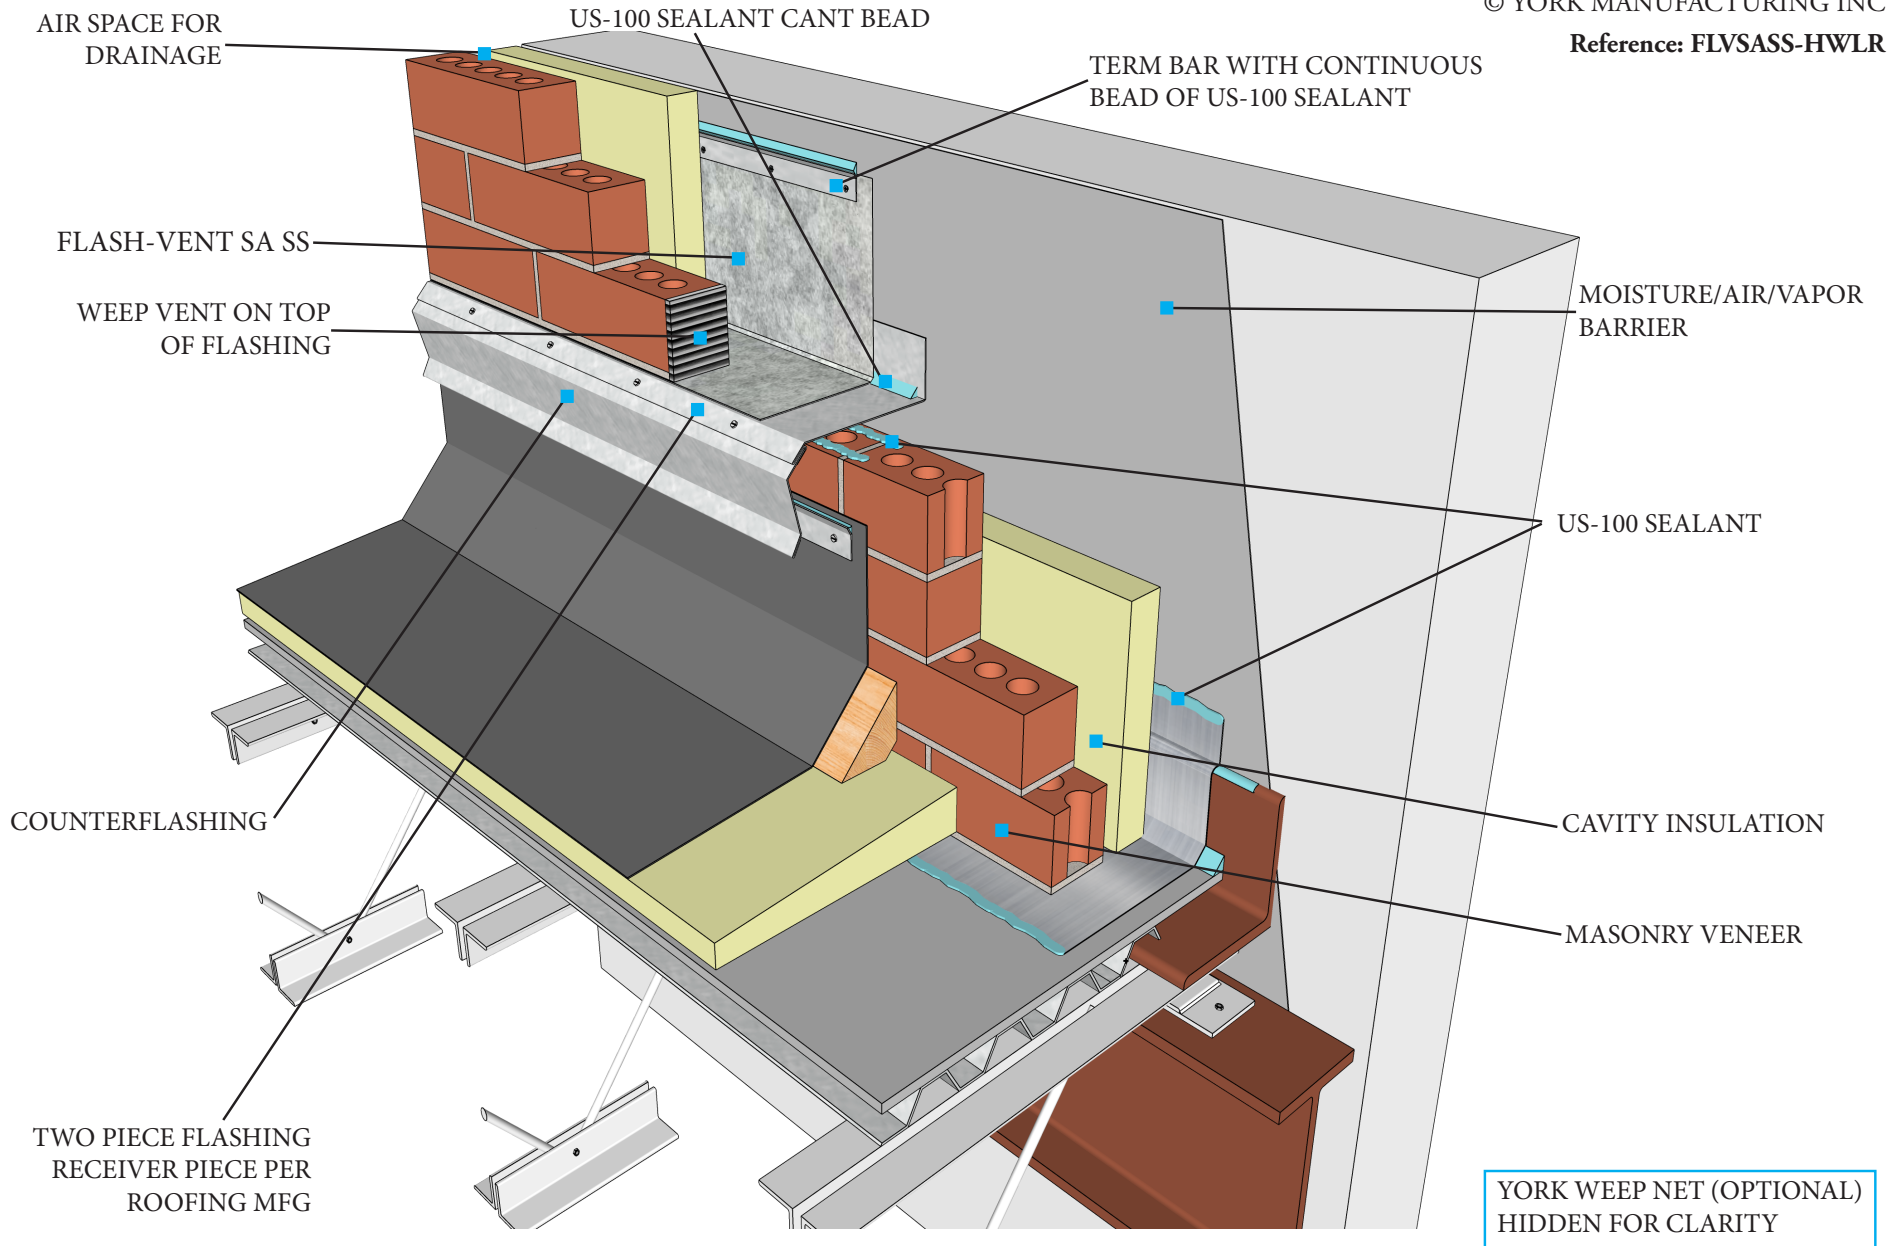

YORK WEEP NET (OPTIONAL)  
HIDDEN FOR CLARITY

NOTE: FLASH-VENT MUST NOT OVERLAP AT LAPS. JOINING OF DRAINAGE MEMBRANE REQUIRES A 4" MINIMUM SPLICE TAPE AT ALL BUTT JOINTS OF FLASH-VENT. REFERENCE FLASH-VENT LAP DETAILS FOR JOINING OF MATERIALS.

**HIGH WALL LOW ROOF DETAIL FLASH-VENT SA STAINLESS STEEL**



NOTE: DESIGN TEAM IS RESPONSIBLE FOR DESIGN APPLICATION OF YORK FLASHINGS PRODUCTS AND ACCESSORIES. ALL PRODUCTS SHOULD BE USED IN COMPLIANCE WITH LOCAL BUILDING CODES AND INTERNATIONAL CODES OR STANDARDS. YORK PROVIDES THIS DETAIL AS GUIDANCE ONLY AND ACCEPTS NO LIABILITY FOR THE USE OR DUPLICATION OF THIS DETAIL. THE DESIGN TEAM IS RESPONSIBLE FOR THE DESIGN AND, AT THEIR DISCRETION, SHOULD DETERMINE IF THE RECOMMENDED PRODUCT APPLICATION IS SUITED FOR THE PROJECT AND PERFORMANCE DESIRED. THIS DETAIL IS SUBJECT TO MODIFICATION AT THE MANUFACTURER'S DISCRETION WITHOUT NOTICE. FOR THE MOST RECENT VERSION, PLEASE VISIT WWW.YORKFLASHINGS.COM