


YORK Flashings


Your Flashing Authority

York 304 SA Window Sill Detail 2D and 3D

© YORK MANUFACTURING INC.
Reference: 304SA-WS

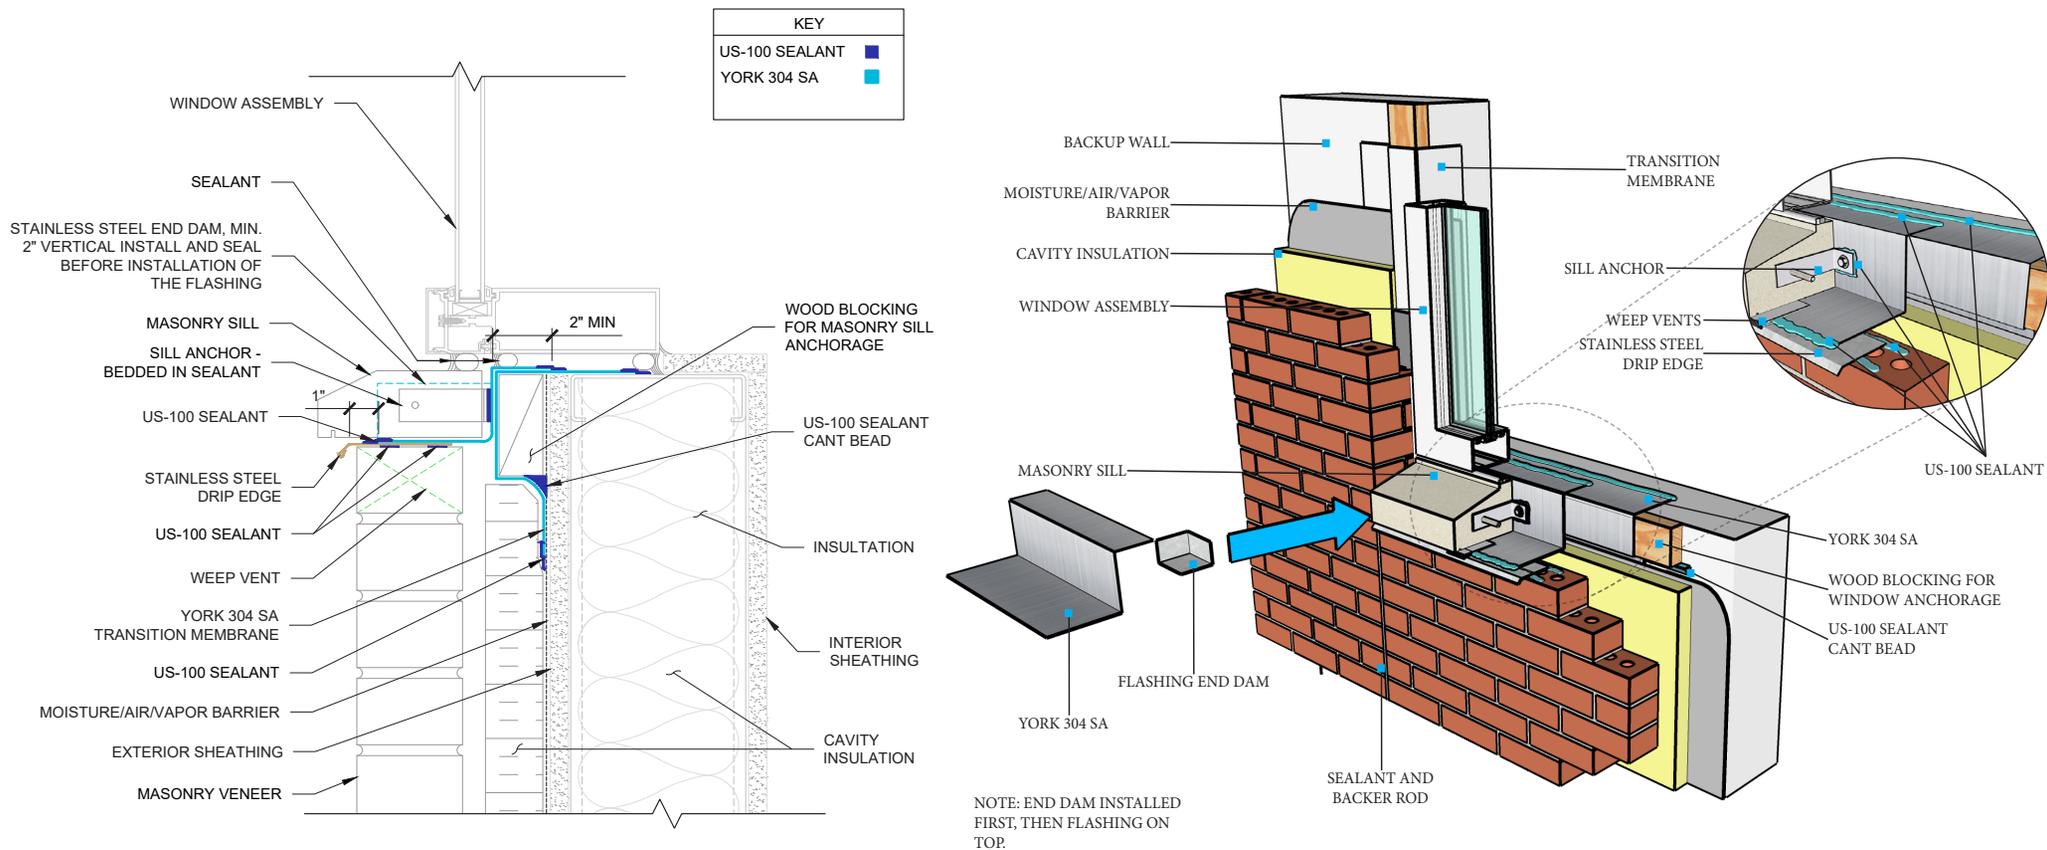

KEY	
US-100 SEALANT	■
YORK 304 SA	■

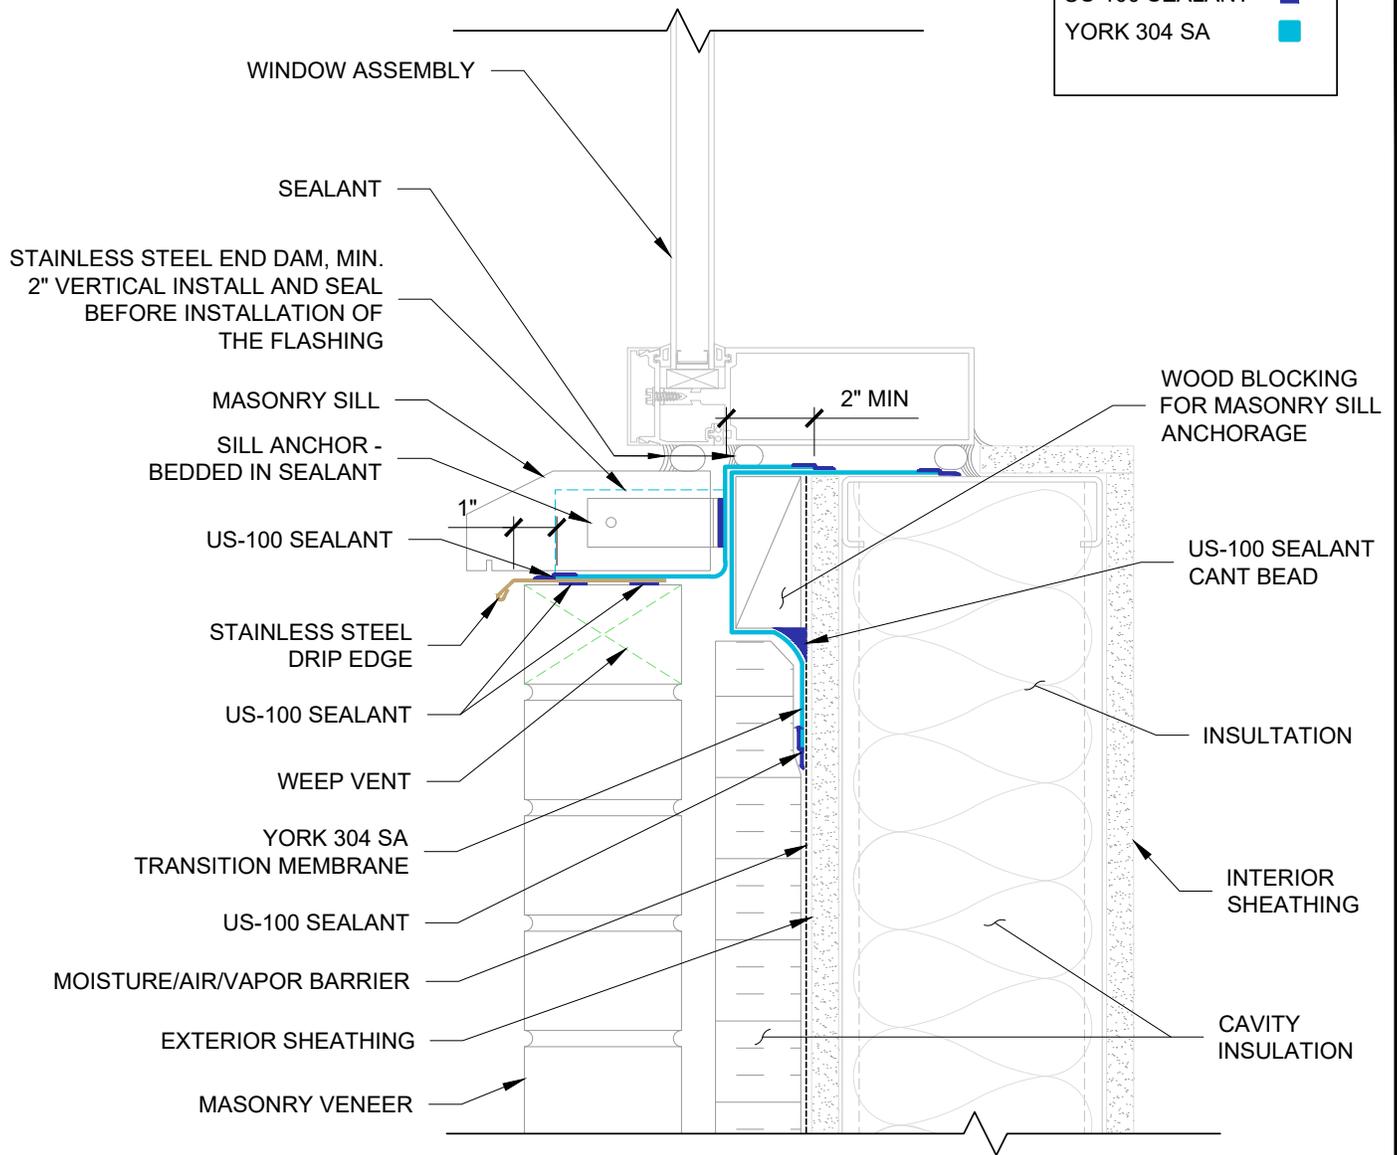

1

WINDOW SILL DETAIL YORK 304 SA

3" = 1'-0"

Design team is responsible for design application of York Flashings products and accessories. All products should be used in compliance with local building codes and international codes or standards. York provides this detail as guidance only and accepts no liability for the use or duplication of this detail. The design team is responsible for the design and, at their discretion, should determine if the recommended product application is suited for the project and performance desired. This detail is subject to modification at the manufacturer's discretion without notice. For the most recent version, please visit www.yorkflashings.com.


WINDOW SILL DETAIL YORK 304 SA



DRAWN BY:
S. Wetmore

DATE:
1/30/2025

DRAWING NAME:
304SA-WS-2D

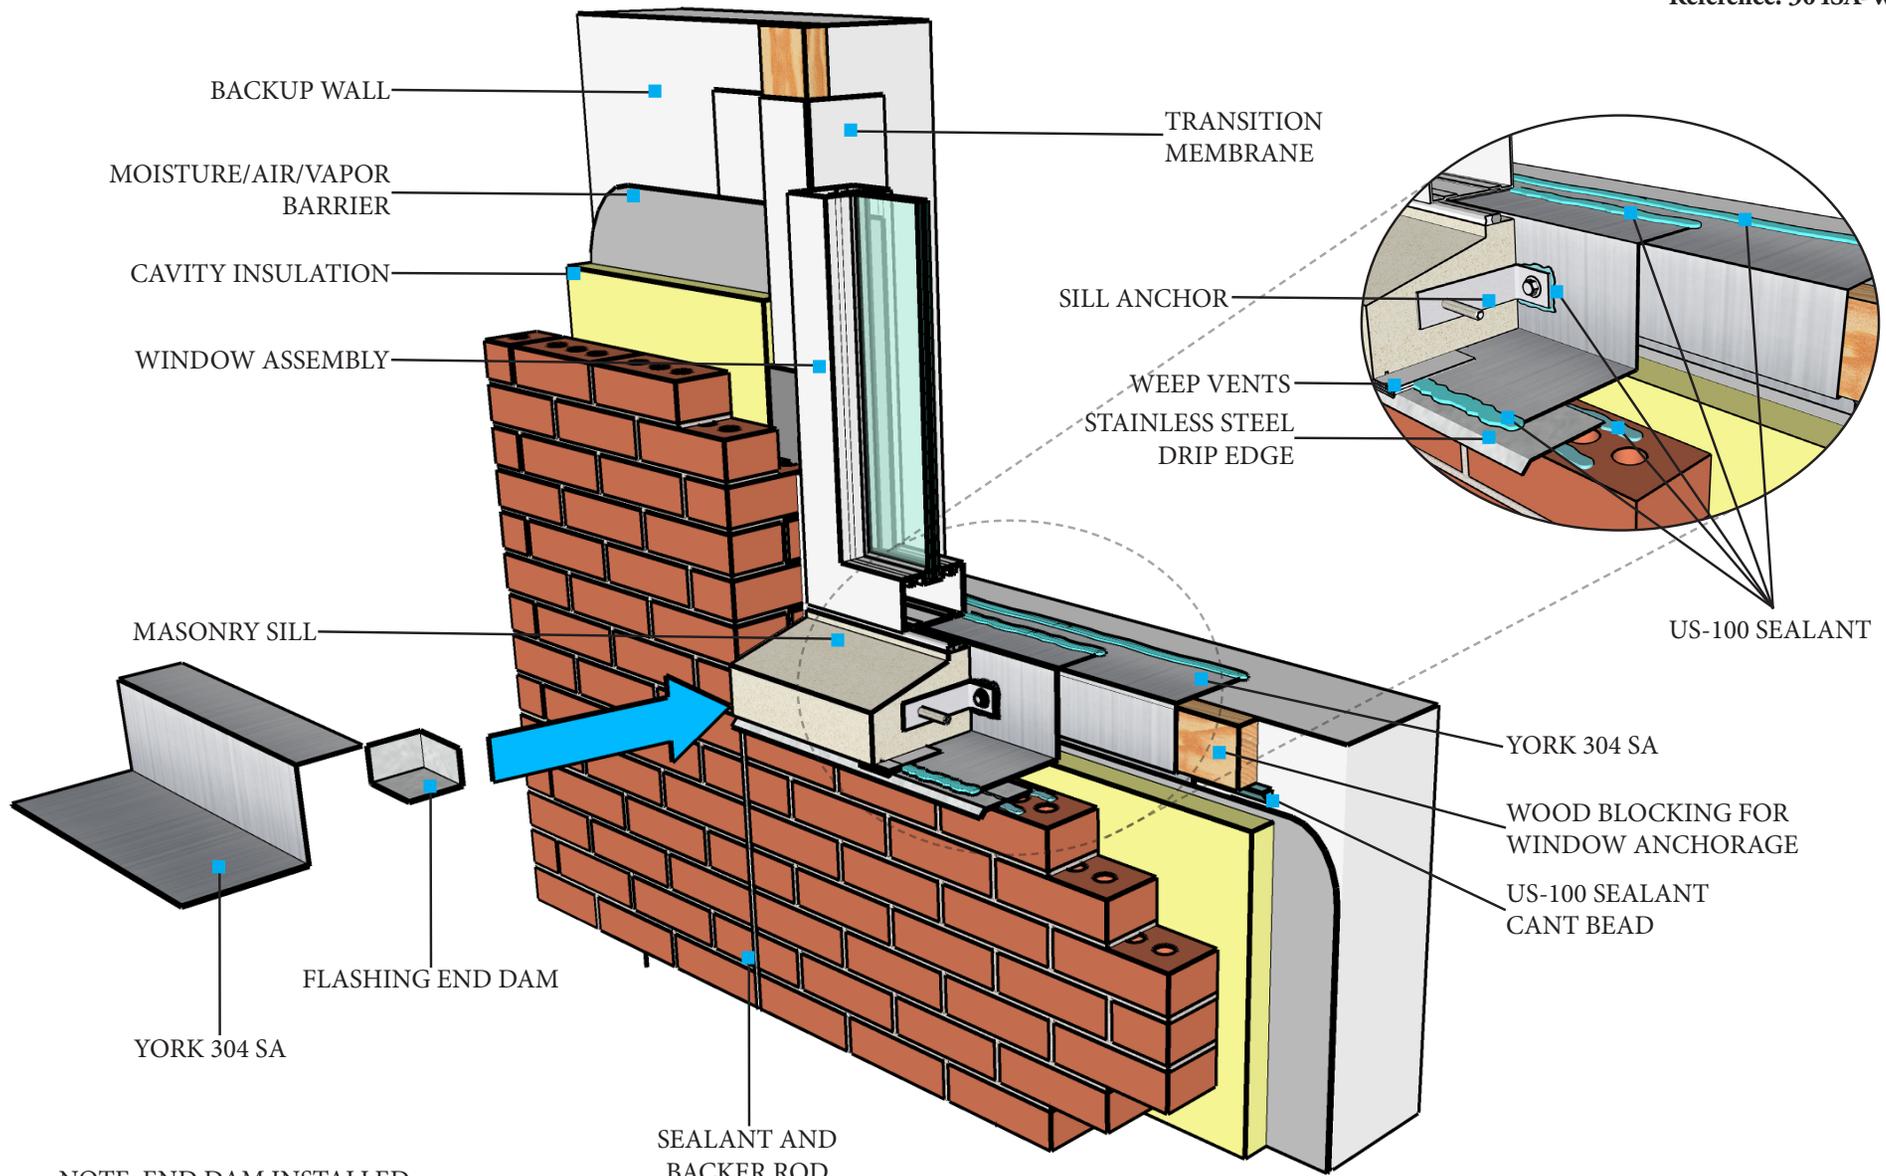

NOTE: END DAM INSTALLED FIRST, THEN FLASHING ON TOP.

WINDOW SILL DETAIL YORK 304 SA



NOTE: DESIGN TEAM IS RESPONSIBLE FOR DESIGN APPLICATION OF YORK FLASHINGS PRODUCTS AND ACCESSORIES. ALL PRODUCTS SHOULD BE USED IN COMPLIANCE WITH LOCAL BUILDING CODES AND INTERNATIONAL CODES OR STANDARDS. YORK PROVIDES THIS DETAIL AS GUIDANCE ONLY AND ACCEPTS NO LIABILITY FOR THE USE OR DUPLICATION OF THIS DETAIL. THE DESIGN TEAM IS RESPONSIBLE FOR THE DESIGN AND, AT THEIR DISCRETION, SHOULD DETERMINE IF THE RECOMMENDED PRODUCT APPLICATION IS SUITED FOR THE PROJECT AND PERFORMANCE DESIRED. THIS DETAIL IS SUBJECT TO MODIFICATION AT THE MANUFACTURER'S DISCRETION WITHOUT NOTICE. FOR THE MOST RECENT VERSION, PLEASE VISIT WWW.YORKFLASHINGS.COM