

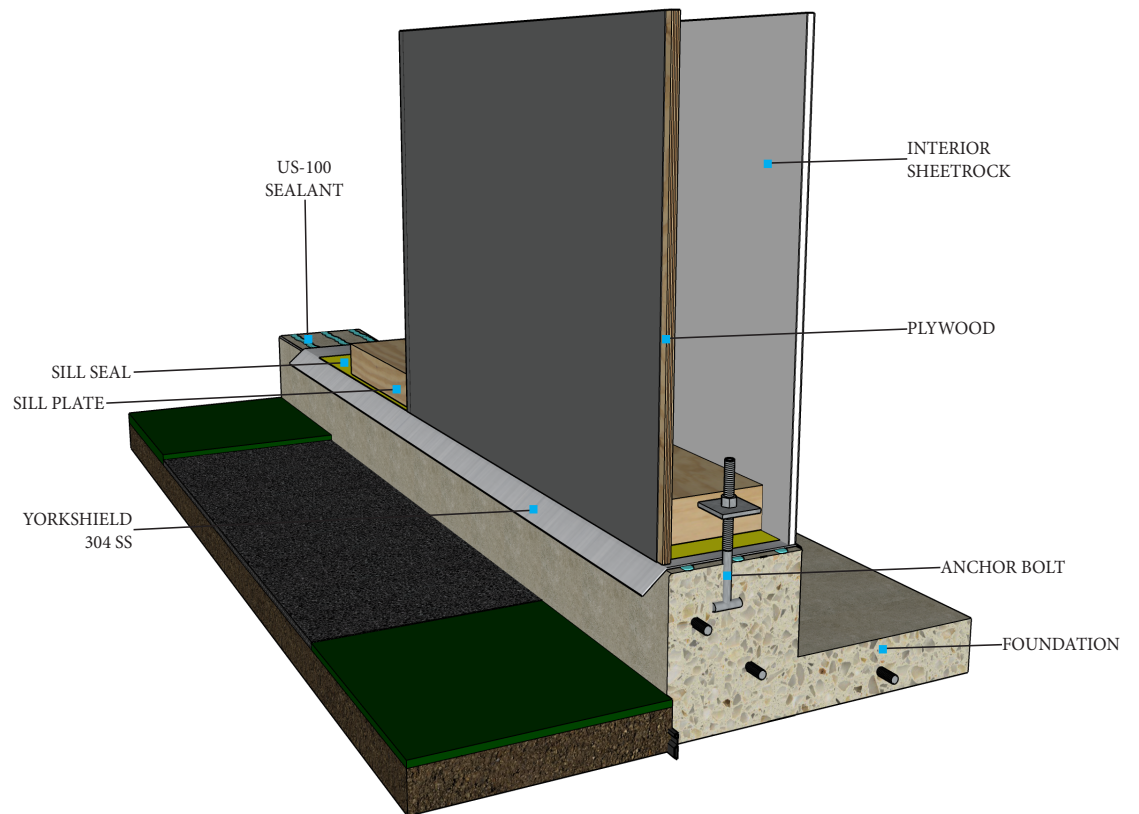


YorkShield 304 SS Foundation Details 2D and 3D

© YORK MANUFACTURING INC.
Reference: 304SS-FND

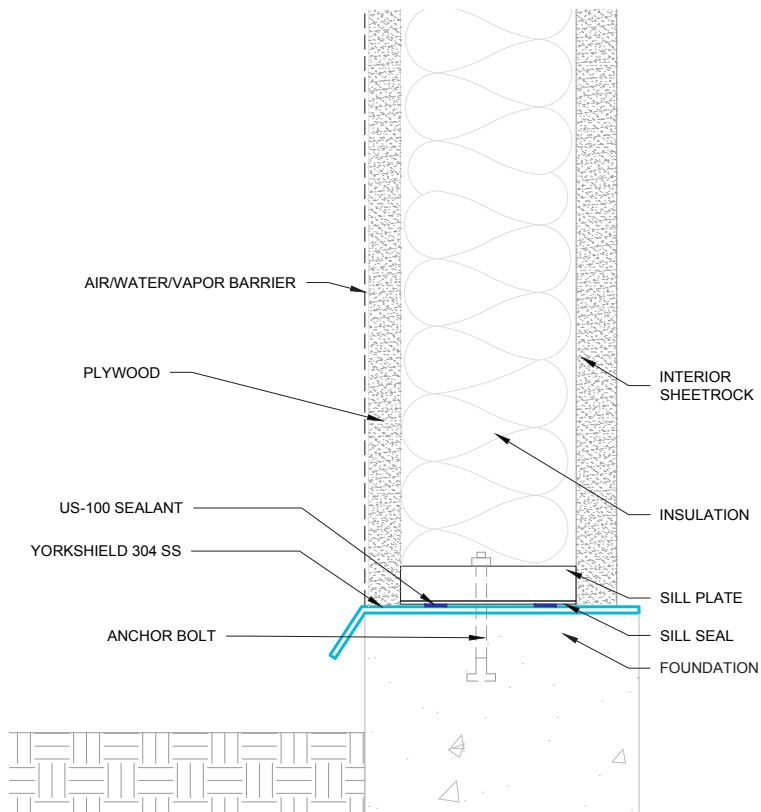

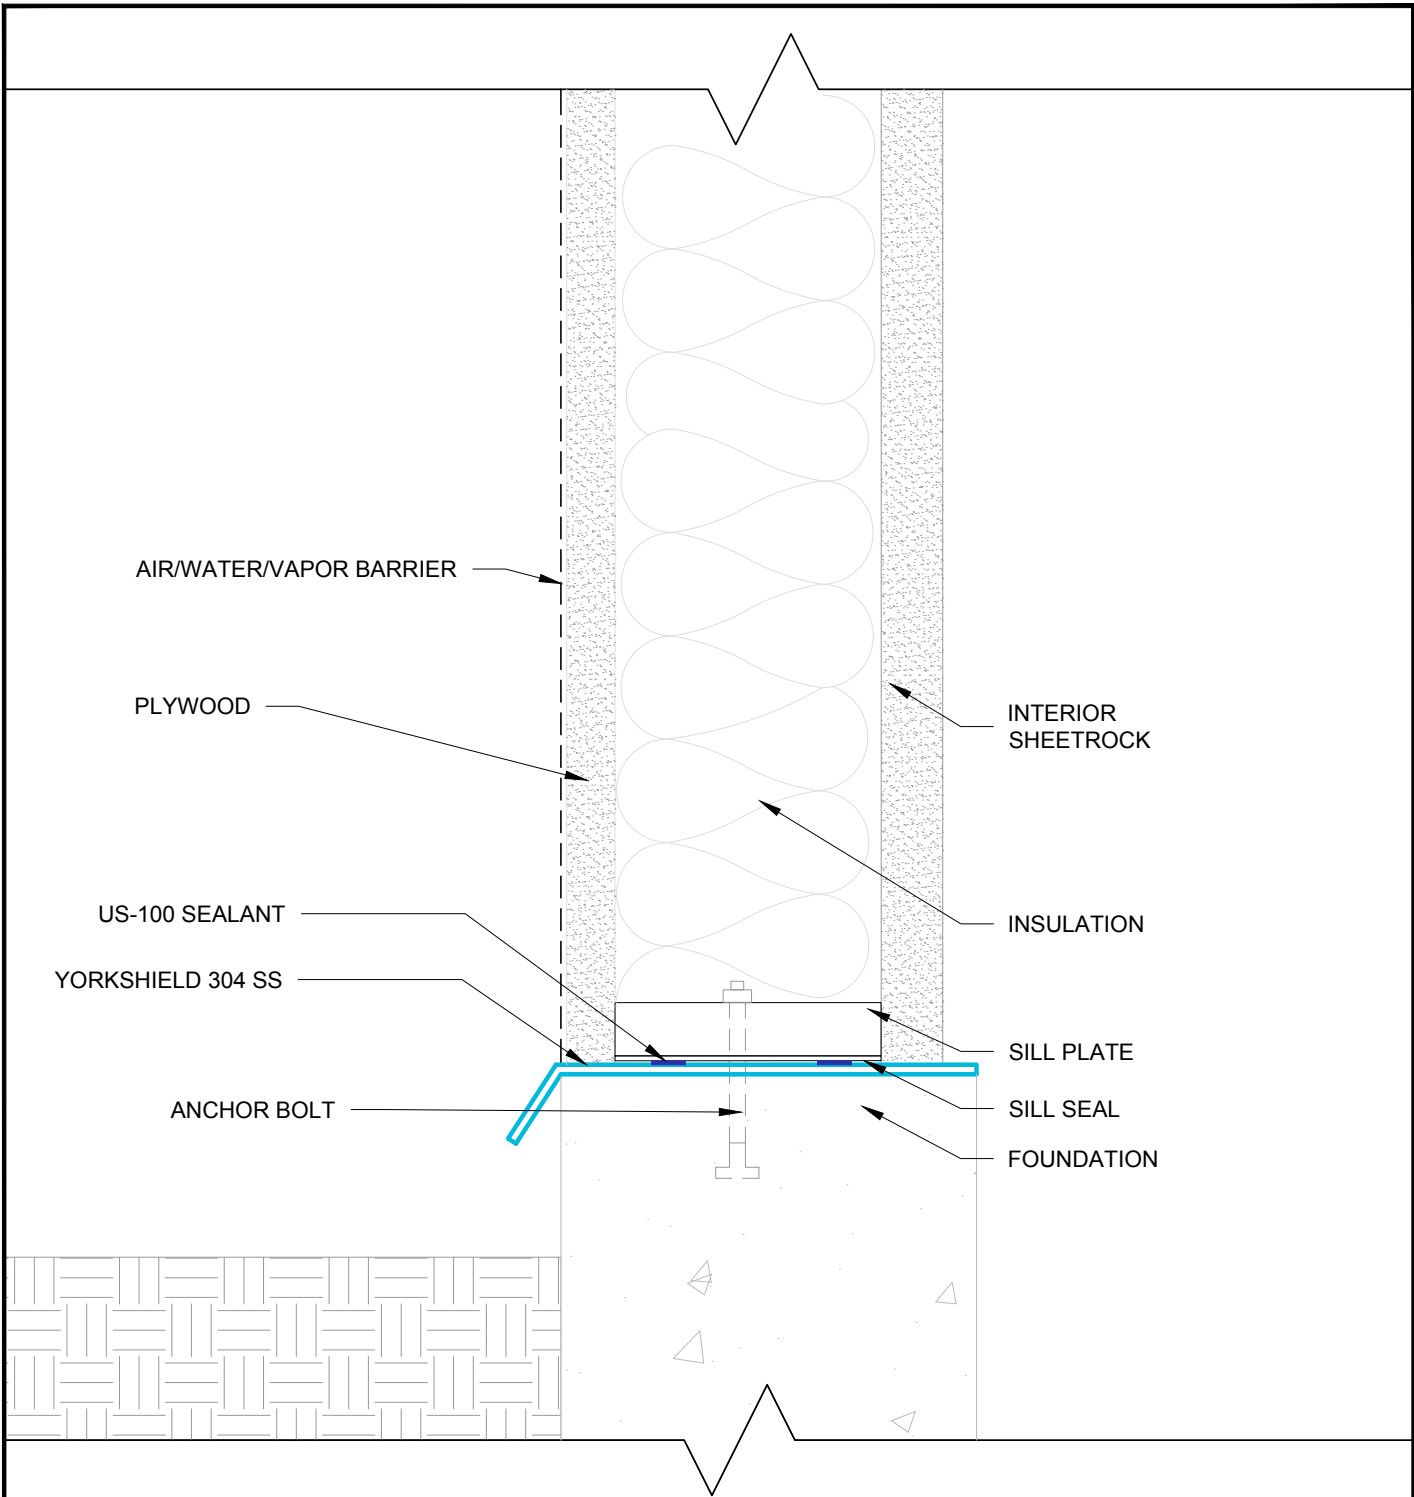

AIR/WATER/VAPOR BARRIER

PLYWOOD

US-100 SEALANT

YORKSHIELD 304 SS

ANCHOR BOLT

INTERIOR SHEETROCK

INSULATION

SILL PLATE

SILL SEAL


FOUNDATION

YORKSHIELD 304 SS FOUNDATION TERMITE SHIELD DETAIL

Design team is responsible for design application of York Flashings products and accessories. All products should be used in compliance with local building codes and international codes or standards. York provides this detail as guidance only and accepts no liability for the use or duplication of this detail. The design team is responsible for the design and, at their discretion, should determine if the recommended product application is suited for the project and performance desired. This detail is subject to modification at the manufacturer's discretion without notice. For the most recent version, please visit www.yorkflashings.com.



DRAWN BY: S. WETMORE	DATE: 3/24/2025
DRAWING NAME: PT-FND	

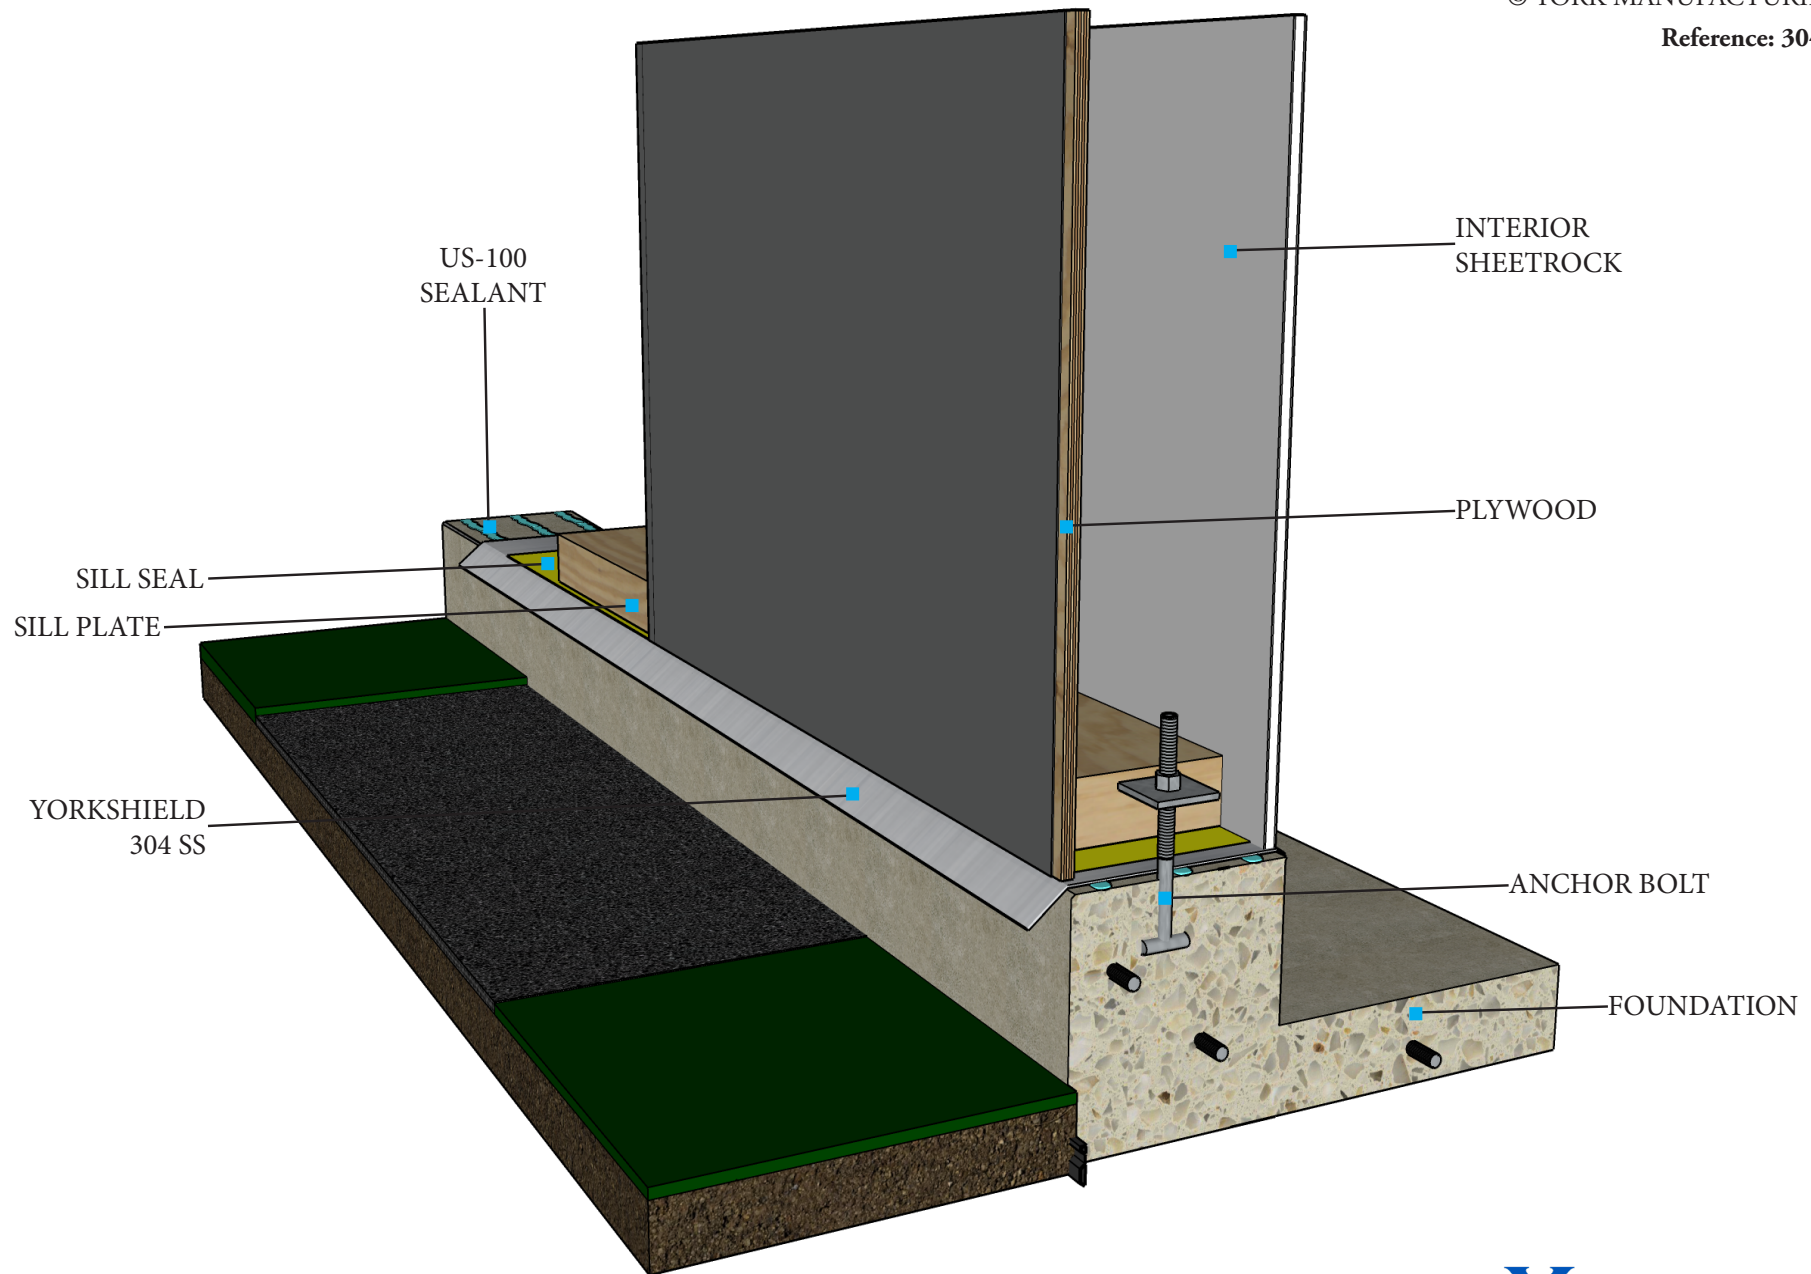

FOUNDATION DETAIL YORKSHIELD 304 STAINLESS STEEL



NOTE: DESIGN TEAM IS RESPONSIBLE FOR DESIGN APPLICATION OF YORK FLASHINGS PRODUCTS AND ACCESSORIES. ALL PRODUCTS SHOULD BE USED IN COMPLIANCE WITH LOCAL BUILDING CODES AND INTERNATIONAL CODES OR STANDARDS. YORK PROVIDES THIS DETAIL AS GUIDANCE ONLY AND ACCEPTS NO LIABILITY FOR THE USE OR DUPLICATION OF THIS DETAIL. THE DESIGN TEAM IS RESPONSIBLE FOR THE DESIGN AND, AT THEIR DISCRETION, SHOULD DETERMINE IF THE RECOMMENDED PRODUCT APPLICATION IS SUITED FOR THE PROJECT AND PERFORMANCE DESIRED. THIS DETAIL IS SUBJECT TO MODIFICATION AT THE MANUFACTURER'S DISCRETION WITHOUT NOTICE. FOR THE MOST RECENT VERSION, PLEASE VISIT WWW.YORKFLASHINGS.COM